


**NJ RECREATION & PARK ASSOCIATION
MARCH 7 - 8, 2022
HARRAH'S WATERFRONT CONFERENCE CENTER**

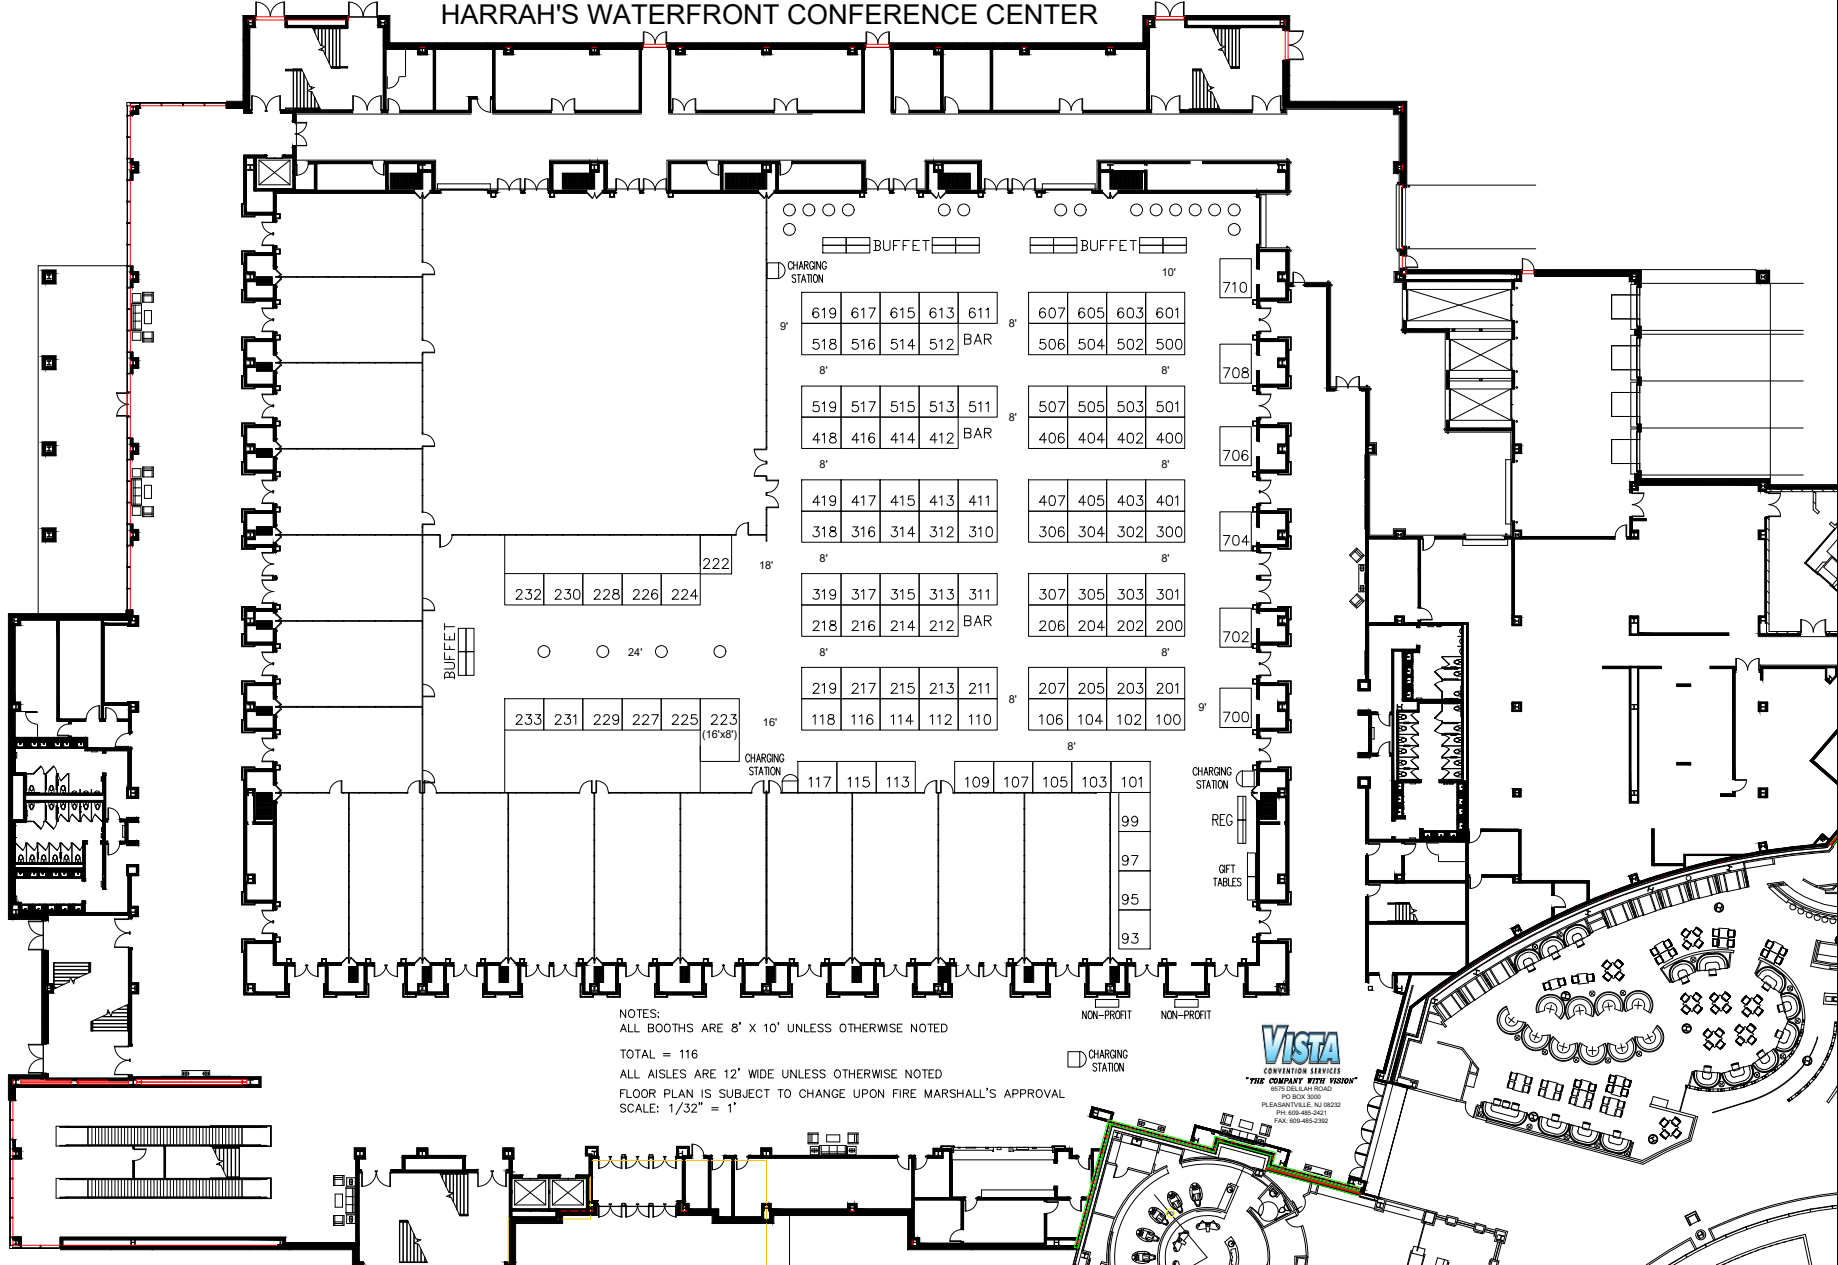

NOTES:
 ALL BOOTHS ARE 8' X 10' UNLESS OTHERWISE NOTED
 TOTAL = 116
 ALL AISLES ARE 12' WIDE UNLESS OTHERWISE NOTED
 FLOOR PLAN IS SUBJECT TO CHANGE UPON FIRE MARSHALL'S APPROVAL
 SCALE: 1/32" = 1'

VISTA
 CONVENTION SERVICES
 "THE COMPANY WITH VISION"
 1075 COLLIER ROAD
 PO BOX 3030
 PLEASANTVILLE, NJ 08222
 PH: 609-485-2421
 FAX: 609-485-2399